


LEGEND:

- EX PROPERTY LINE
- - - - - EX CITY RIGHT-OF-WAY
- /////// WSDOT LIMITED ACCESS
- PERMANENT EASEMENT LINE
- x-x-x-x CHAINLINK FENCE (6' UNLESS OTHERWISE NOTED)
- PROPOSED LIGHT RAIL TRANSIT WAY
- - - - - PROPOSED RIGHT-OF-WAY
- [- - -] PROPERTY SITE BOUNDARY
- EXISTING TREE
- X TREE REMOVAL
- LANDSCAPE PLANTING
- MULCH
- NW NOISE WALLS
- REINFORCED RETAINING WALL ALIGNMENT
- CURB
- AP ACOUSTIC PANEL
- GUARDRAIL

ABBREVIATIONS:

- AVE AVENUE
- CL CENTERLINE
- EX EXISTING
- NB NORTHBOUND
- SB SOUTHBOUND
- ST STREET
- SW SOUTHWEST
- W WEST
- WSDOT WASHINGTON STATE DEPARTMENT OF TRANSPORTATION

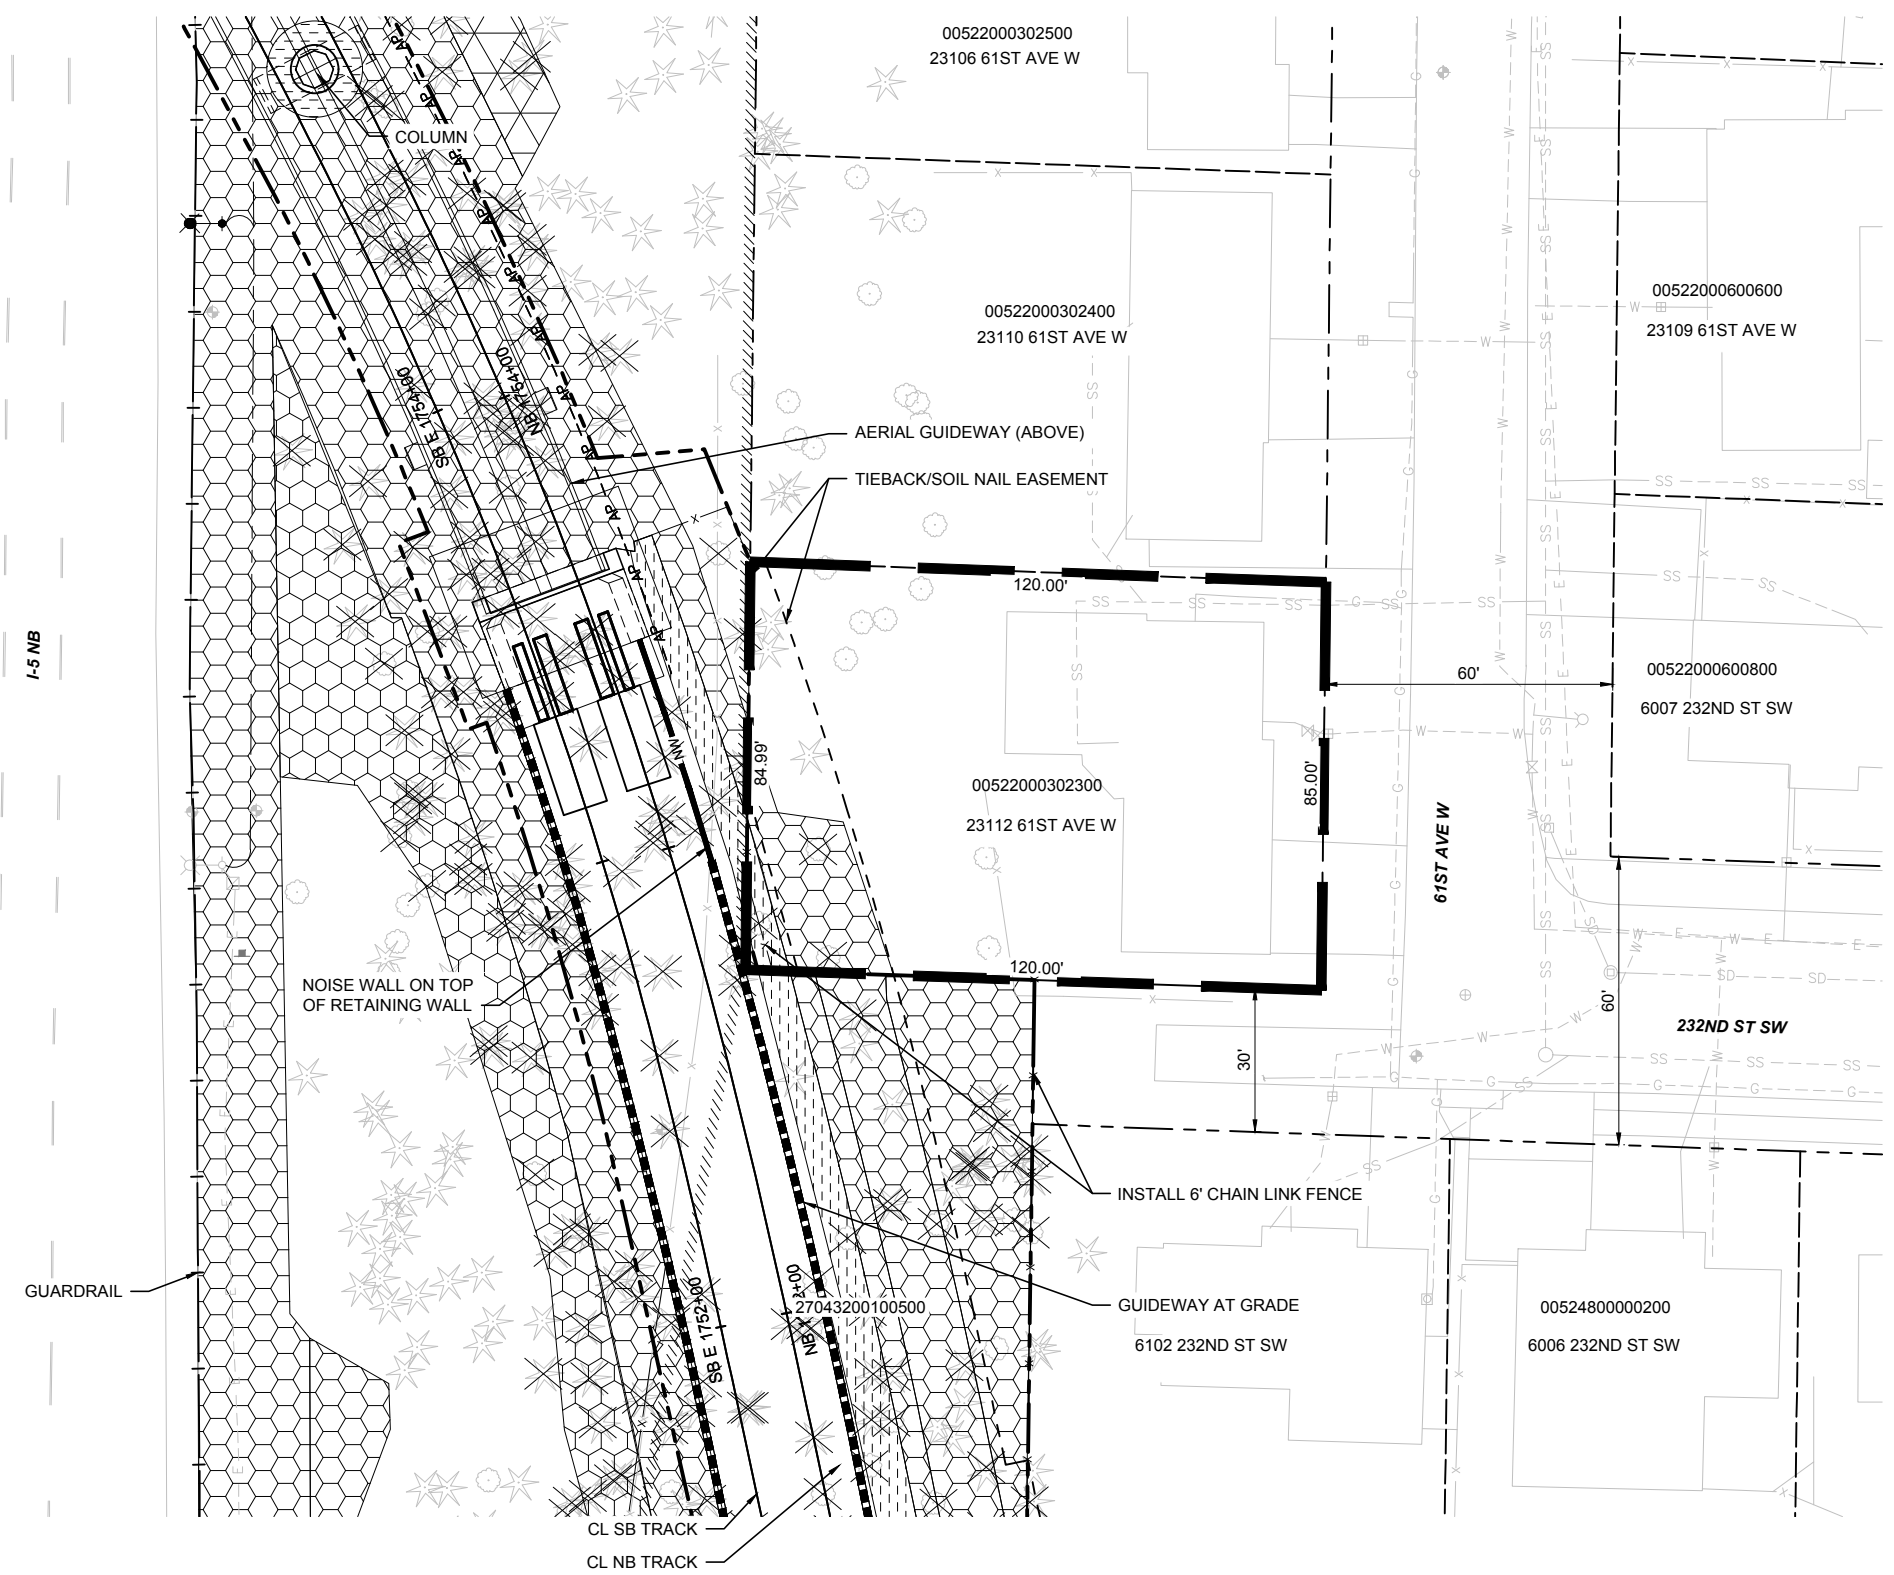

11/29/18 | 8:20 PM | LINGET
C:\CADD\BIP\W\INGET\WEST\DM58617\MILT\CUP_SITE\PLANS_2.DWG

PERMIT SUBMITTAL

DESIGNED BY:	VARIES
DRAWN BY:	L. NGET
CHECKED BY:	S. KITTEMAN
APPROVED BY:	J. SCHELLER

PRELIMINARY
NOT FOR CONSTRUCTION



SUBMITTED BY:	DATE:	REVIEWED BY:	DATE:
K. COLLINS	11/16/2018	F. CHIHAB	11/16/2018

SCALE:	CONTRACT No.:
RTA / CN 0010-16	DATE:
09/20/2018	

**LYNNWOOD LINK EXTENSION
CONTRACT L300**
NE 200TH STREET TO LYNNWOOD TRANSIT CENTER

SITE D
SITE PLAN
23112 61ST AVENUE W

DRAWING No.:	D
LOCATION ID:	
SHEET No.:	1/29

No.	DATE	DSN	CHK	APP	REVISION