
 
 

 
 
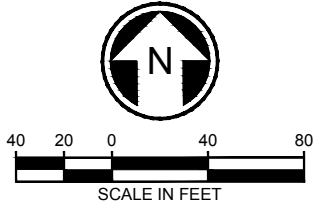
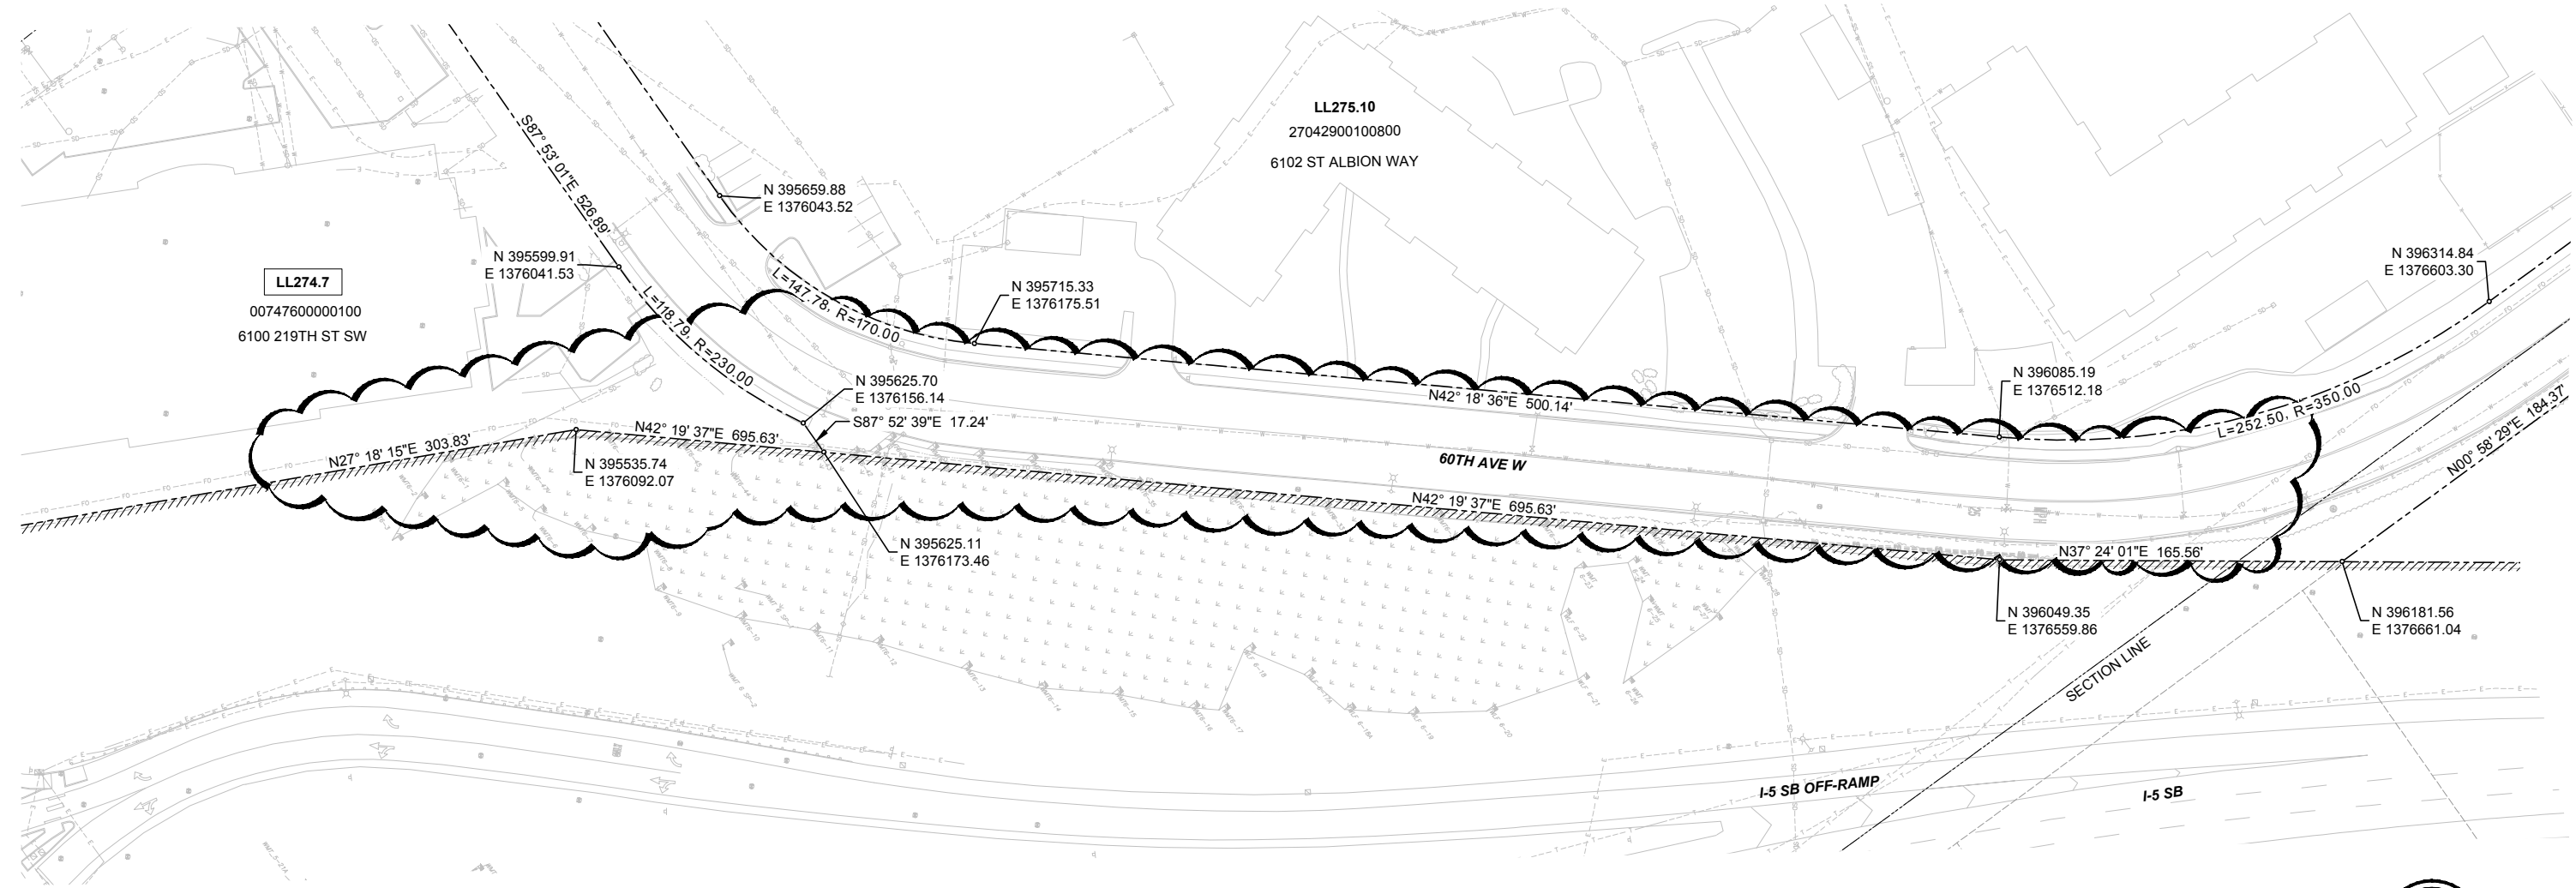




LEGEND:

-  SITE BOUNDARY
-  PROPERTY LINE
-  CITY RIGHT-OF-WAY
-  SECTION LINE
-  PLAT LINE
-  WSDOT LIMITED ACCESS



09/18/18 | 1:07 PM | LINGET
C:\CADD\LIB\PLANNING\WEST\DM86617\LOT PLANS.DWG

PERMIT SUBMITTAL					DESIGNED BY: J. LONG				LYNNWOOD LINK EXTENSION CONTRACT L300		DRAWING No.: J	
					DRAWN BY: L. NGET				NE 200TH STREET TO LYNNWOOD TRANSIT CENTER		LOCATION ID:	
					CHECKED BY: S. KITTERMAN						SHEET No.:	
					APPROVED BY: K. COLLINS				SITE J PLOT PLAN 21500-21510 60TH AVENUE W			
No.	DATE	DSN	CHK	APP	REVISION	SUBMITTED BY:	DATE:	REVIEWED BY:	DATE:	CONTRACT No.: RTA / CN 0010-16		
									09/20/2018	SCALE: FILENAME:		